

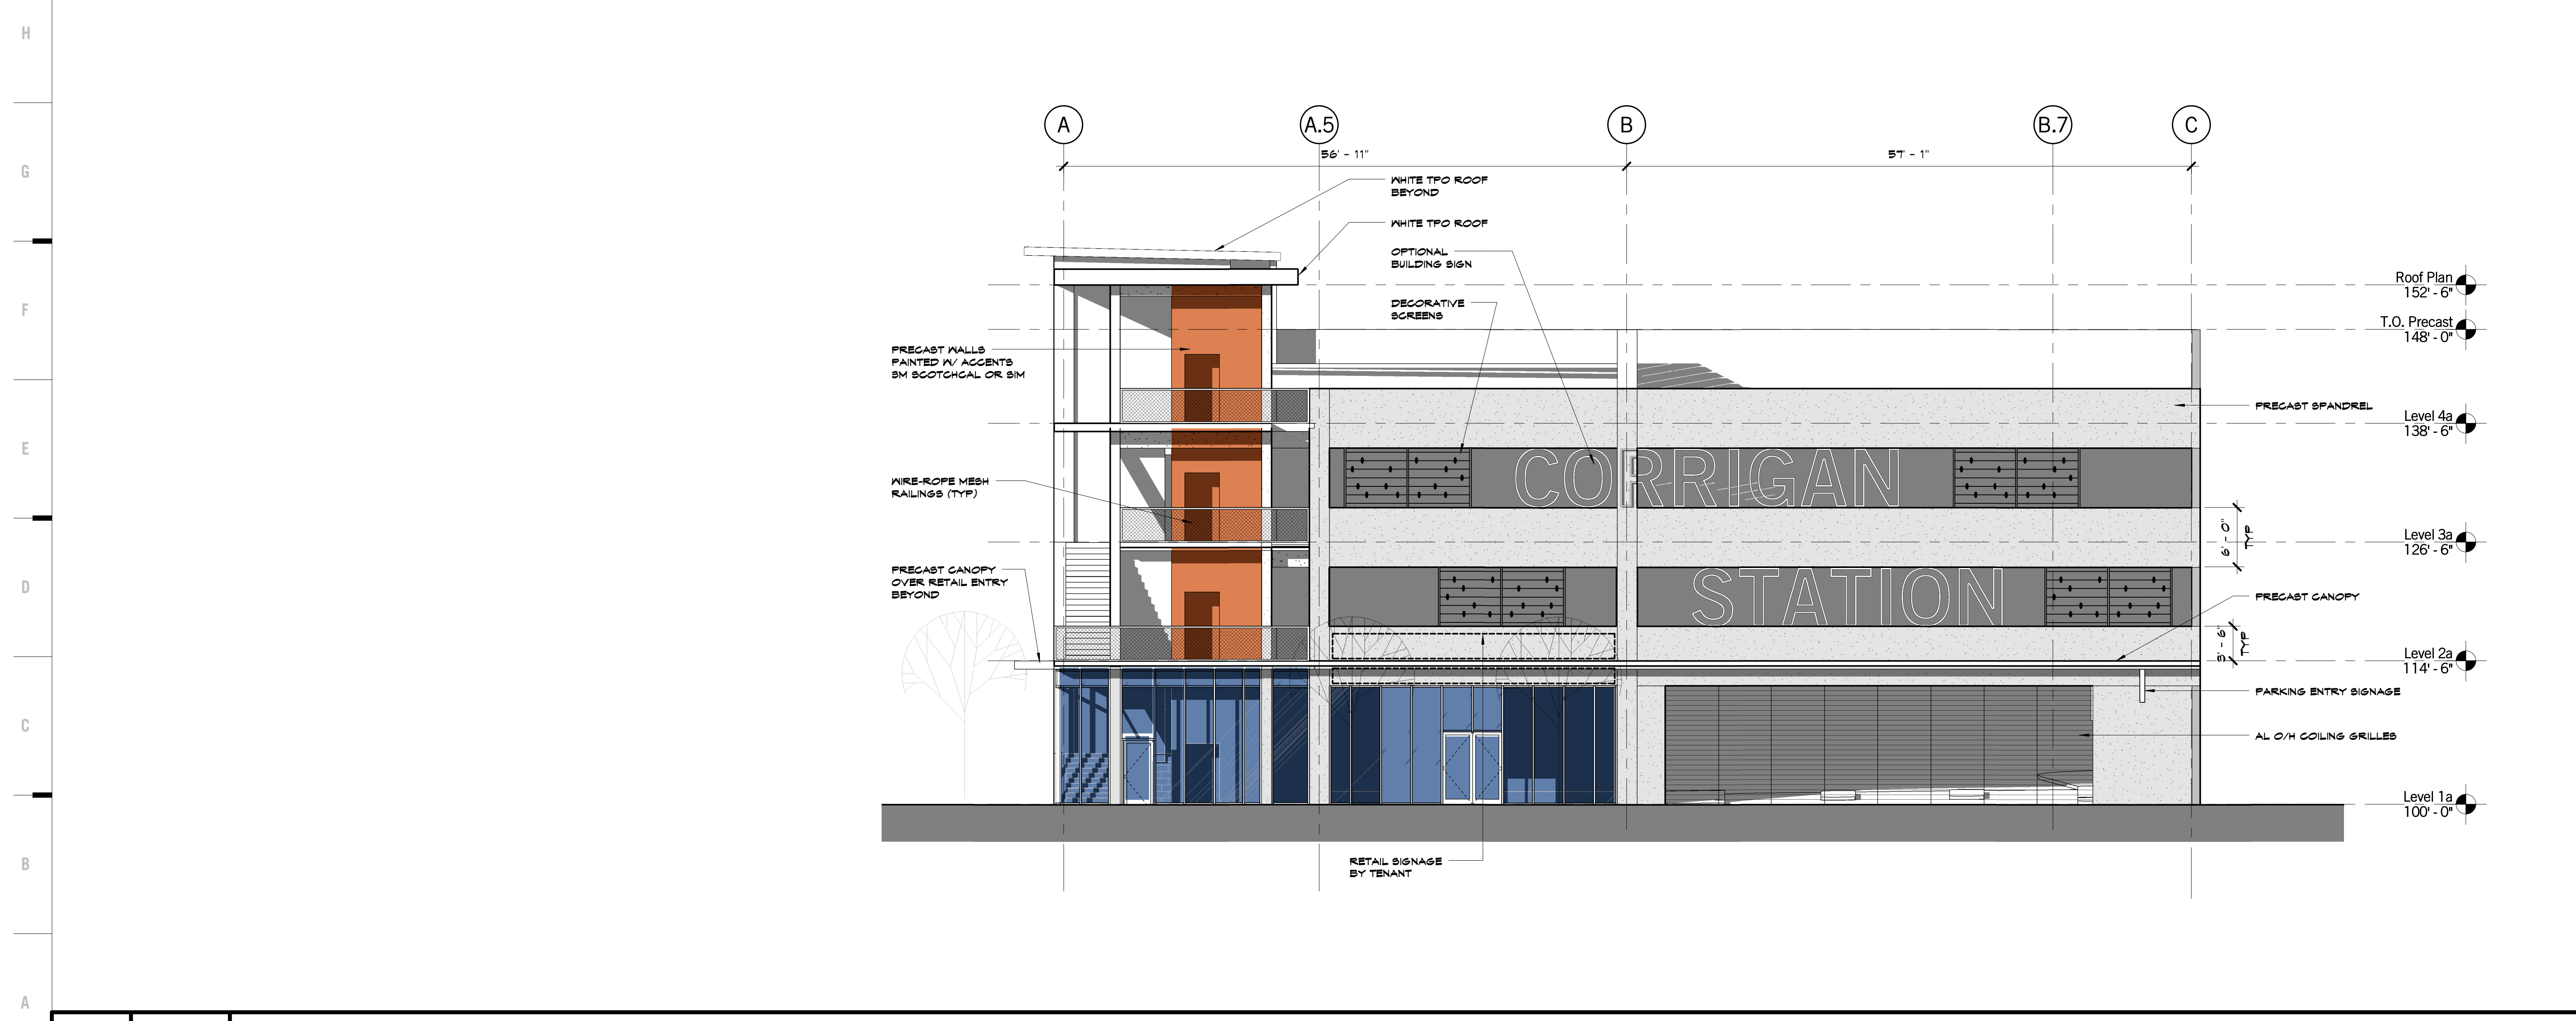


J1 Scale 1/8" = 1'-0"
WEST ELEVATION - WALNUT ST

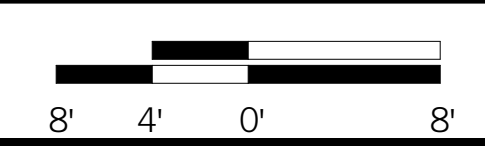

A1 Scale 1/8" = 1'-0"
SOUTH ELEVATION - 19TH ST

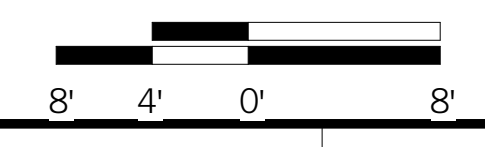

GENERAL NOTE:
SIZES AND LOCATIONS OF SCREEN PANELS ARE
CONCEPTUAL. THE FINAL DESIGN IS TBD THROUGH
COMMISSIONING OF LOCAL ARTISTS.

8205 W 108th Terrace
Overland Park, KS 66210
P: 913.451.8886
F: 913.451.0220

220 NW Executive Way
Lee's Summit, MO 64063
P: 816.525.5600
F: 816.525.3028
HOLLISANDMILLER.COM

Hollis + Miller Architects
Missouri State Certified Professional Architect
Architect No. 000000101
Registration # 000000101

HERMANOS DESIGN
Design Consultant
208 W 18th Street
Kansas City, MO 64108
Phone: 816.510.0375

WALKER PARKING CONSULTANTS
Design Consultant
850 W. Jackson Boulevard, Suite 310
Chicago, IL 60607
Phone: 312.633.4260
Fax: 312.633.4262

SK DESIGN
Civil Engineer
4600 College Blvd, Suite 100
Overland Park, KS 66211
Phone: 913.451.1818
Fax: 913.451.7599

KH ENGINEERING GROUP, P.A.
Structural Engineer
15377 West 56th Street
Lenexa, KS 66219
Phone: 913.825.9381

FSC, INC.
MEP Engineer
9225 Indian Creek Pkwy, Suite 300
Overland Park, KS 66210
Phone: 913.722.3473
Fax: 913.722.3484

Vireo
Landscape Architect
929 Walnut St, Suite 700
Kansas City, MO 64106
Phone: 816.777.3018

CORRIGAN STATION GARAGE
CORRIGAN STATION LLC
1827 Walnut
Kansas City, MO 64108

REVISIONS:

#	Description	Date

JOB NO: 15049.00
DRAWN BY: SPS
CHECKED BY: JS
DATE: 01.05.2016

A05
OF

WEST / SOUTH ELEVATIONS

hollis + miller architects
relationships & results

DEVELOPMENT PLAN SUBMITTAL
REV. 2

1/6/2016 2:07:57 PM



J1 Scale 19TH ST PERSPECTIVE
No Scale



A1 Scale 19TH & WALNUT PERSPECTIVE
No Scale

SHEET KEYNOTE LEGEND

8205 W 108th Terrace
Overland Park, KS 66210
P: 913.451.8886
F: 913.451.0220

220 NW Executive Way
Lee's Summit, MO 64063
P: 816.525.5600
F: 816.525.3028

HOLLISANDMILLER.COM

Hollis + Miller Architects
Missouri State Certification Authority
Architect # 00000101
Professional # 00000101

HERMANOS DESIGN
Design Consultant
208 W 18th Street
Kansas City, MO 64108
Phone: 816.510.0375

WALKER PARKING CONSULTANTS
Design Consultant
850 W. Jackson Boulevard, Suite 310
Chicago, IL 60607
Phone: 312.633.4260
Fax: 312.633.4262

SK DESIGN
Civil Engineer
4600 College Blvd, Suite 100
Overland Park, KS 66211
Phone: 913.451.1818
Fax: 913.451.7599

KH ENGINEERING GROUP, P.A.
Structural Engineer
15377 West 95th Street
Lenexa, KS 66219
Phone: 913.825.9381

FSC, INC.
MEP Engineer
9225 Indian Creek Pkwy, Suite 300
Overland Park, KS 66210
Phone: 913.722.3473
Fax: 913.722.3484

Vireo
Landscape Architect
925 Walnut St, Suite 700
Kansas City, MO 64106
Phone: 816.777.3018

CORRIGAN STATION GARAGE
CORRIGAN STATION LLC
1827 Walnut
Kansas City, MO 64108
DEVELOPMENT PLAN SUBMITTAL
REV. 2

REVISIONS:

#	Description	Date

The Professional Architectural Plans shown on this sheet are prepared and filed under the name of the Architect. It is the responsibility of the Architect to ensure that the Plans are in accordance with the applicable laws, codes, and regulations. The Architect shall be held responsible for any errors, omissions, or delays in the Plans, and shall be held liable for any damages resulting therefrom.

JOB NO: 15049.00
DRAWN BY: SPS
CHECKED BY: JS
DATE: 01.05.2016

GENERAL NOTES:
1. BUILDING SIGNAGE IS OPTIONAL.
2. SIZE, COLOR, AND LOCATION OF SCREEN PANELS ARE CONCEPTUAL. THE FINAL DESIGN IS TBD THROUGH COMMISSIONING OF LOCAL ARTISTS.

A06